





**ROOM USE LEGEND**


- APPARATUS BAY
- CIRCULATION
- CREW
- CREW QUARTERS
- DAYROOM
- EXERCISE
- KITCHEN
- LAUNDRY
- OFFICE
- RESTROOM
- STORAGE
- TRAINING
- WELLNESS

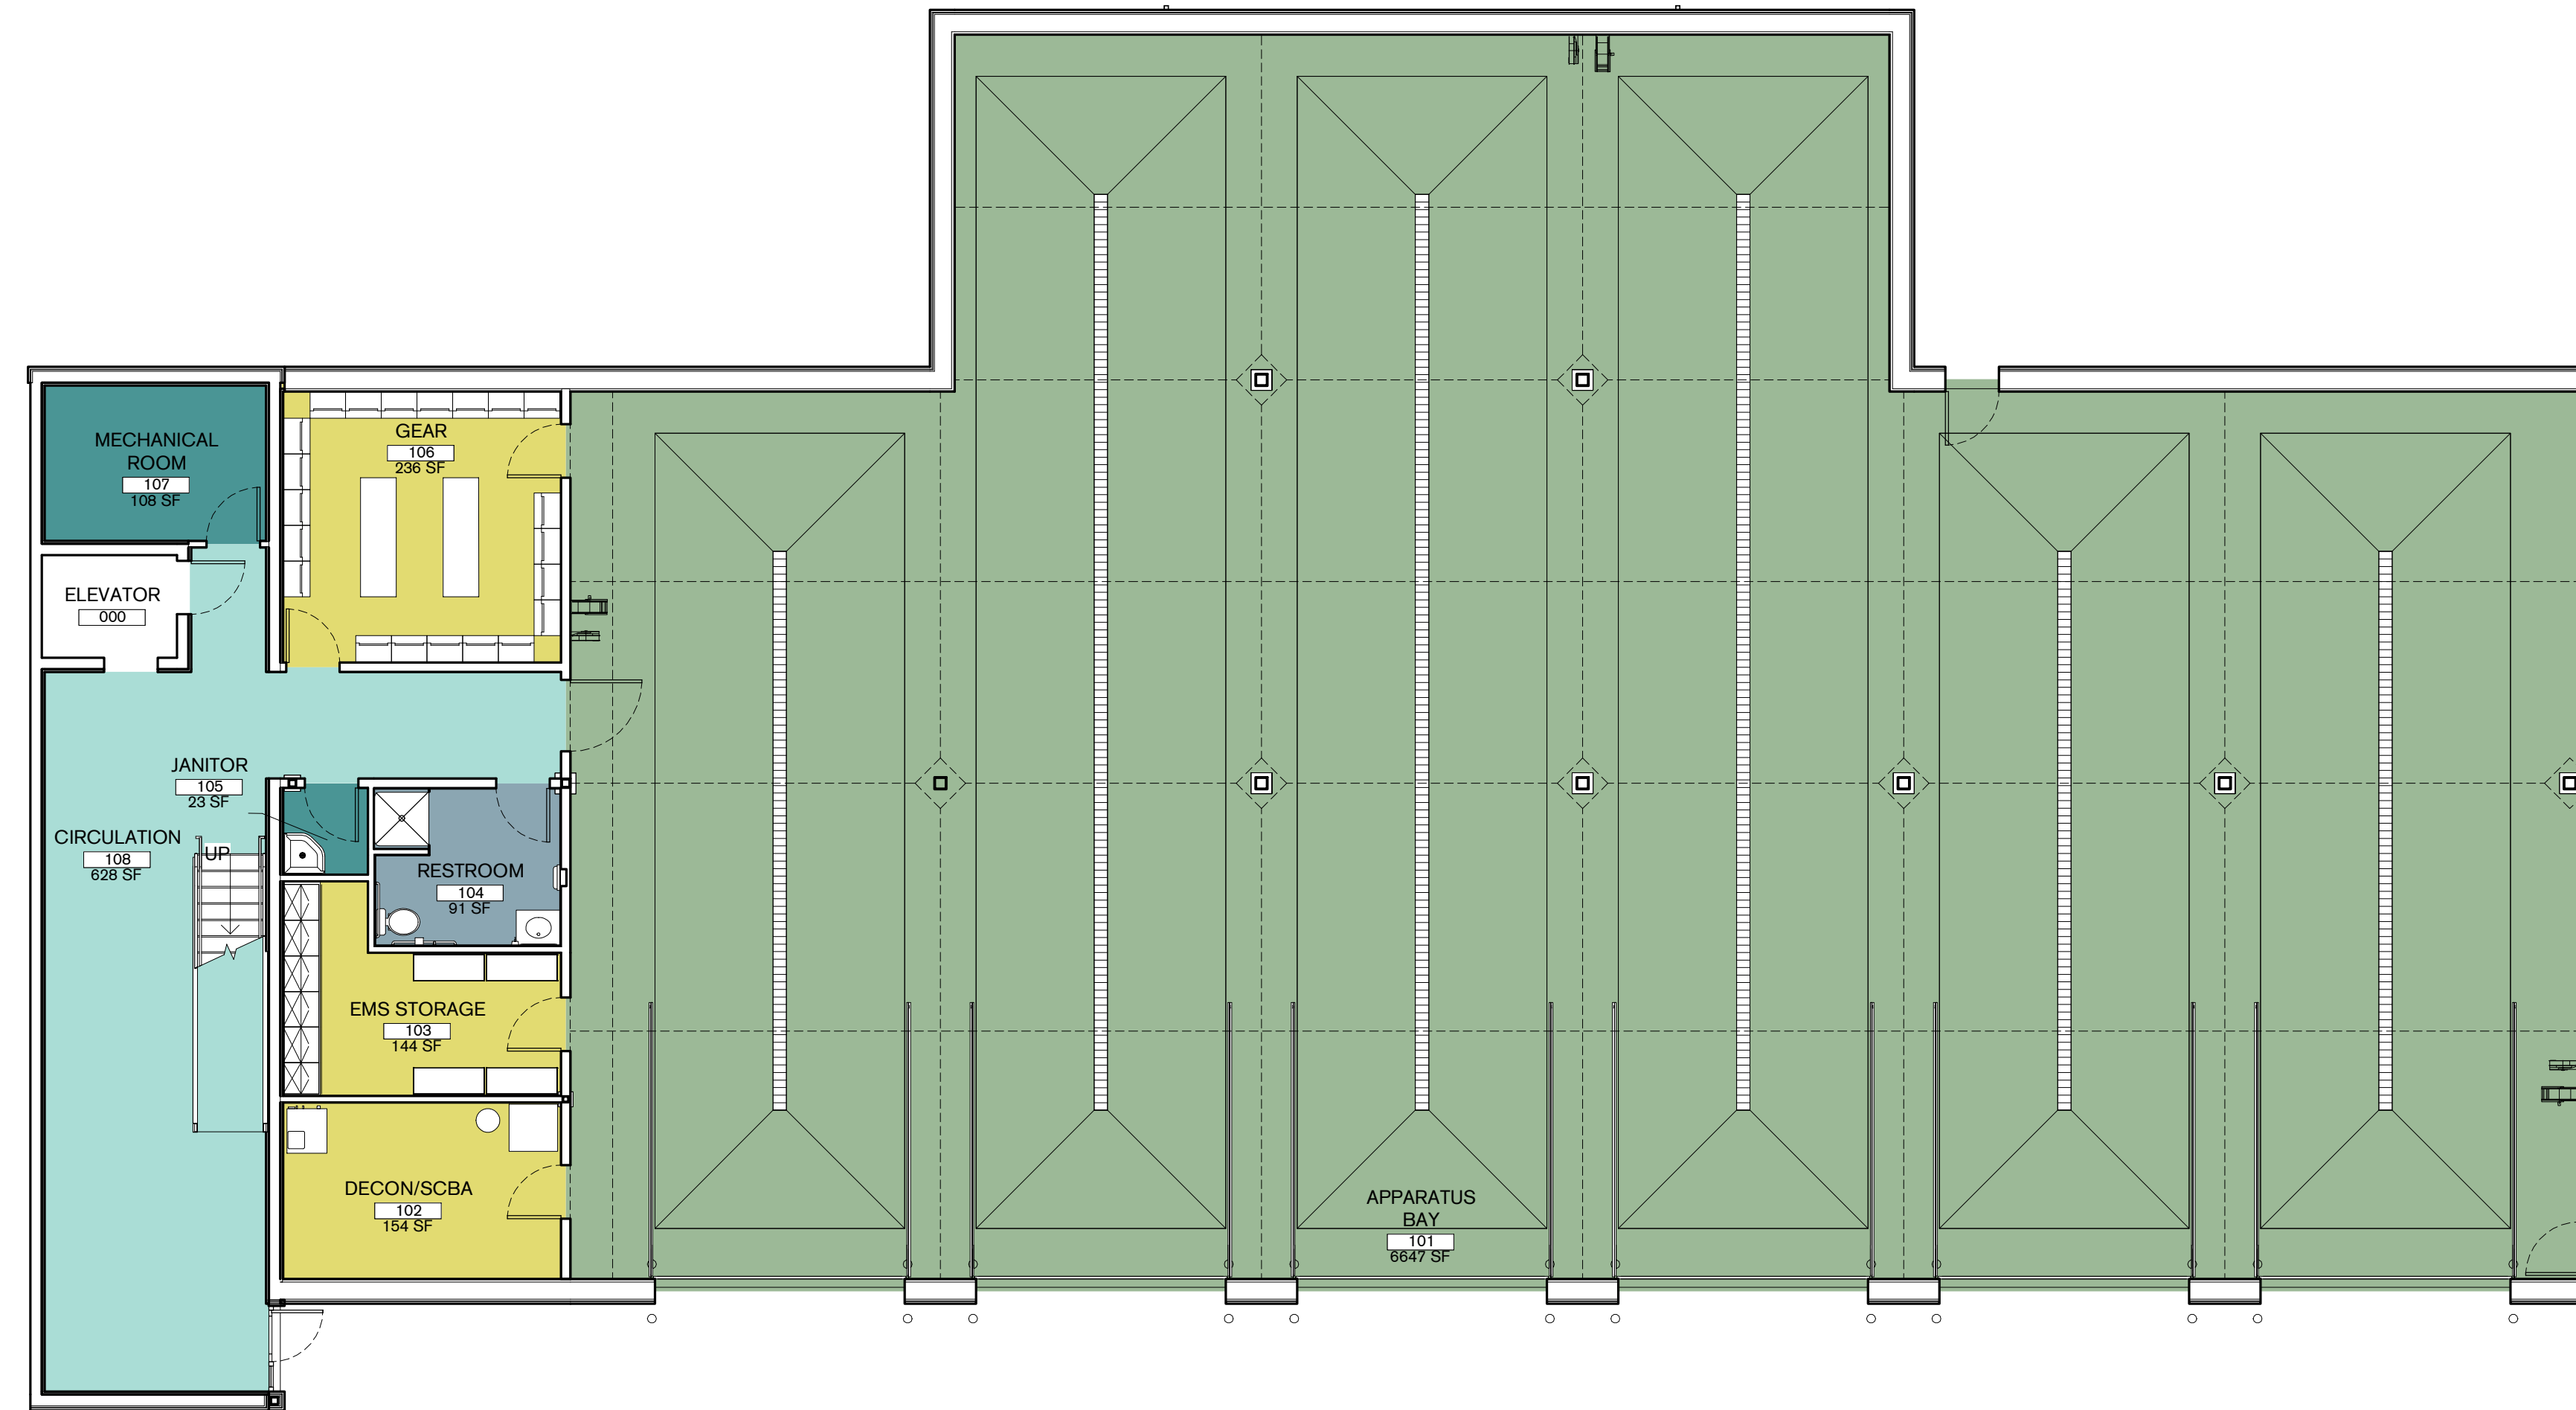

1 FIRST FLOOR PLAN AREA 1  
1.4 1/8" = 1'-0"

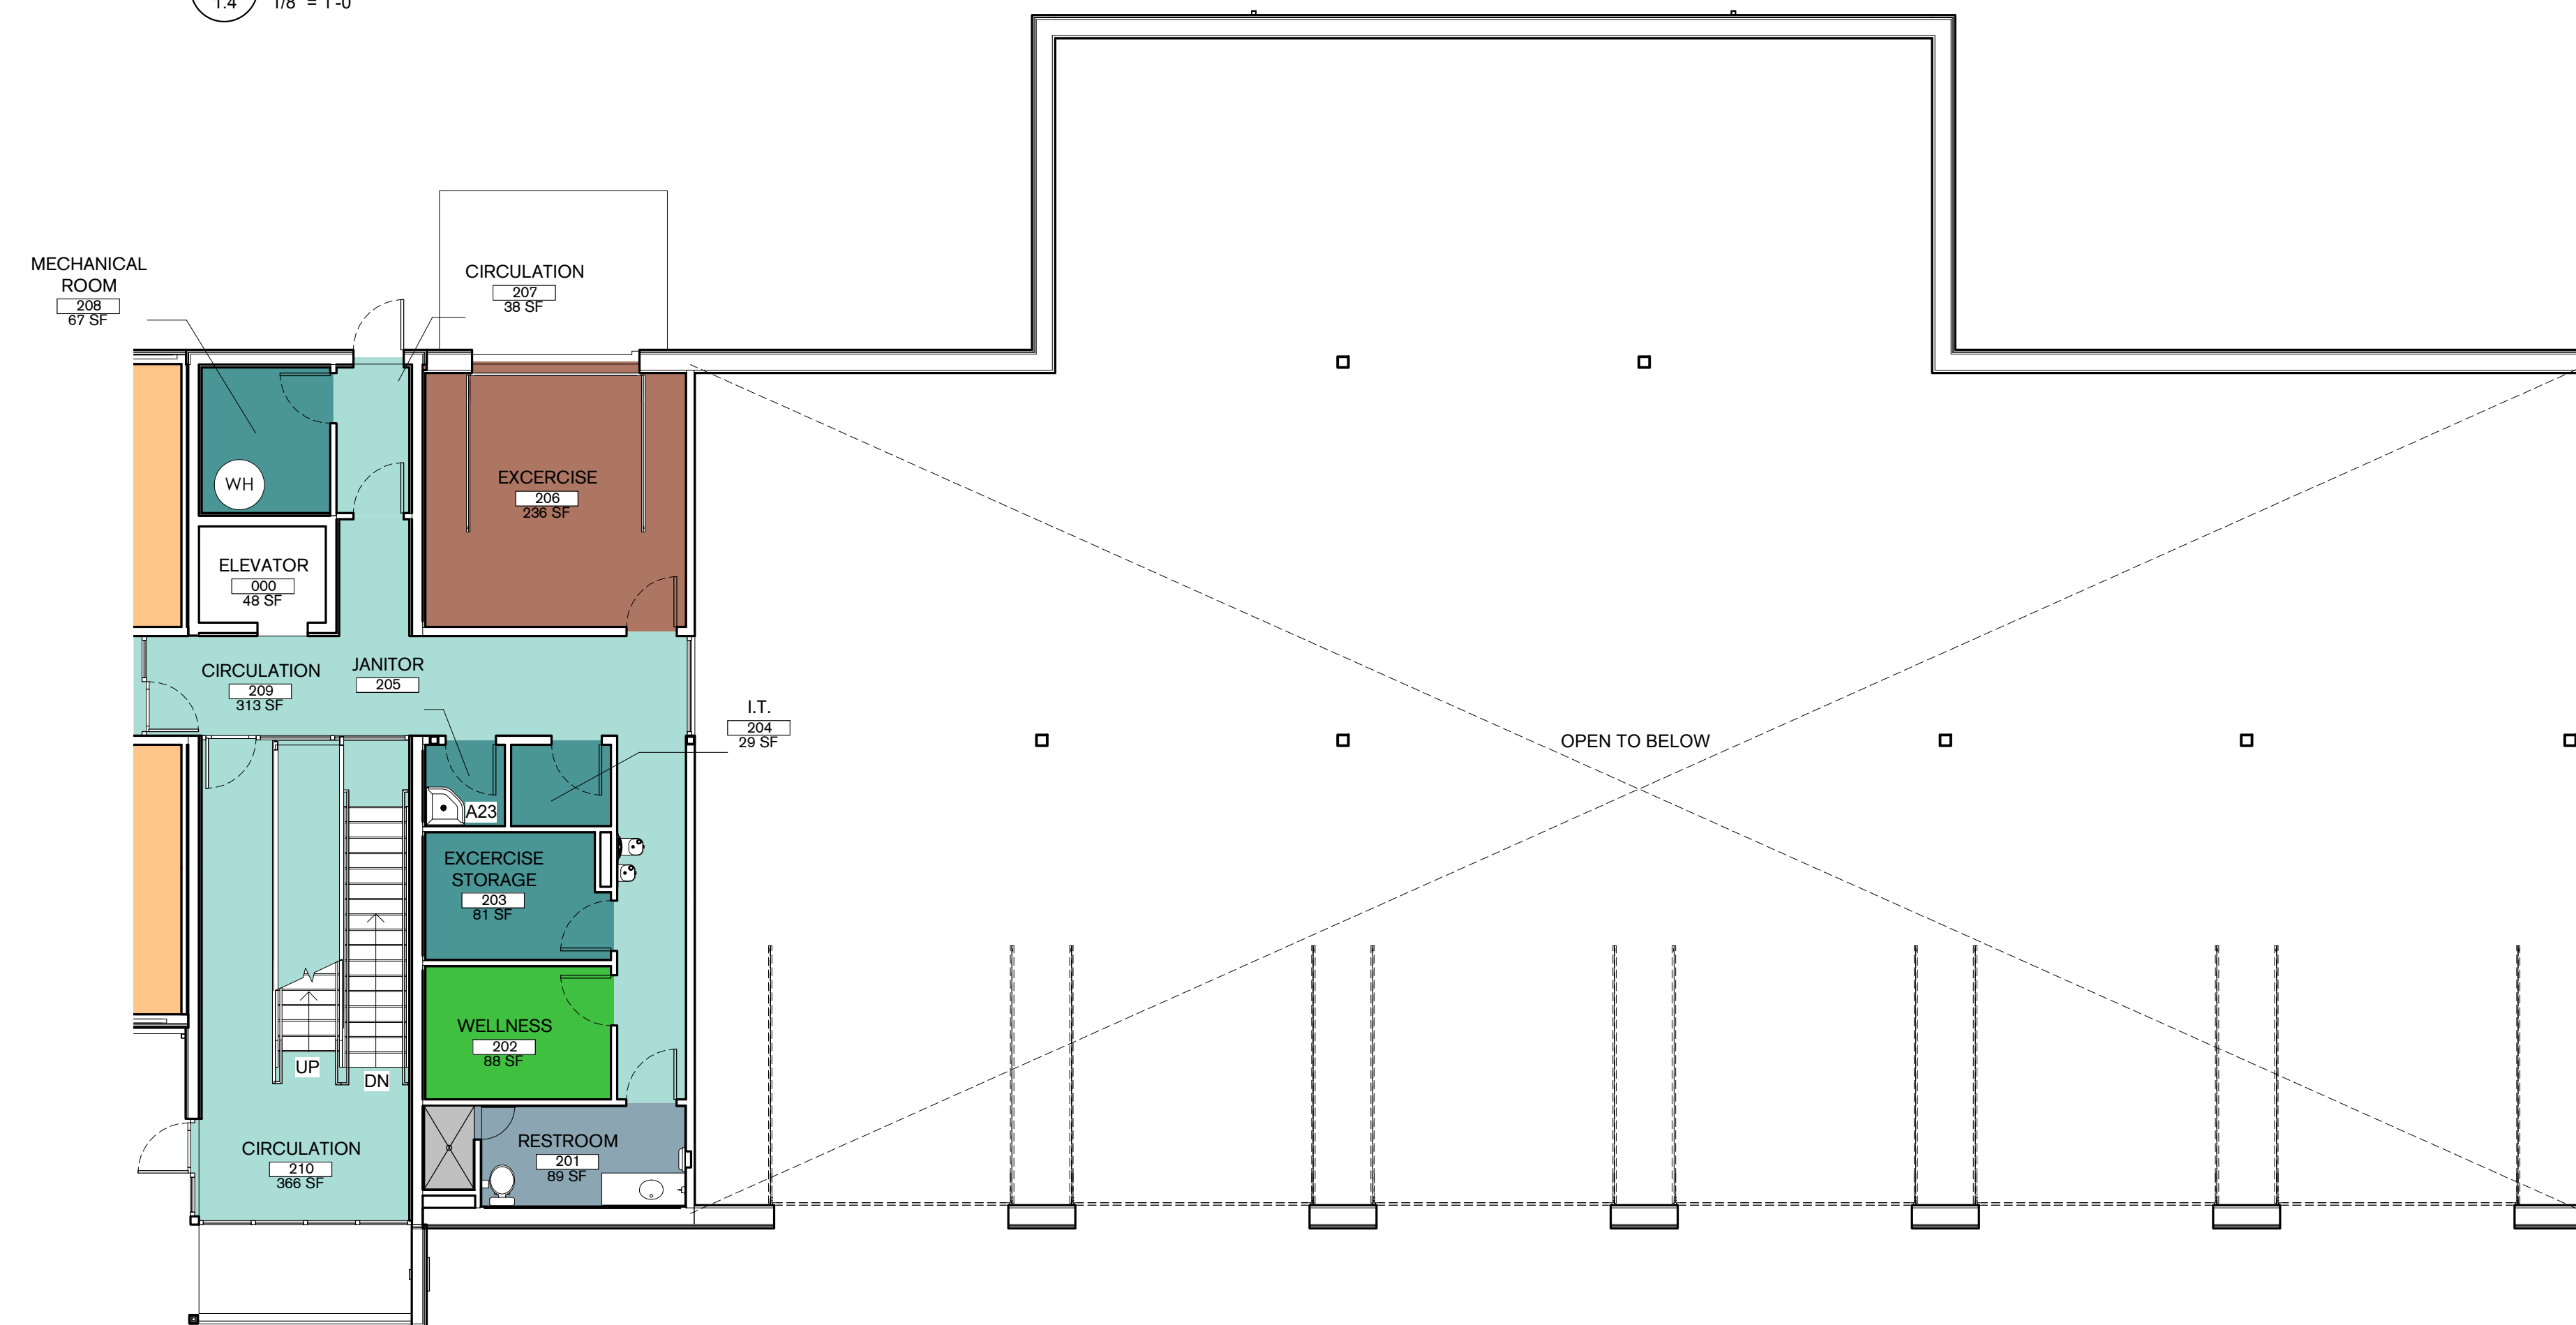

2 SECOND FLOOR PLAN AREA 1  
1.4 1/8" = 1'-0"

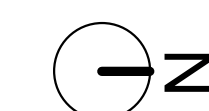

**ROOM USE LEGEND**

- APPARATUS BAY
- CIRCULATION
- CREW
- CREW QUARTERS
- DAYROOM
- EXERCISE
- KITCHEN
- LAUNDRY
- OFFICE
- RESTROOM
- STORAGE
- TRAINING
- WELLNESS

